



Электроснабжение медноникелевого комбината






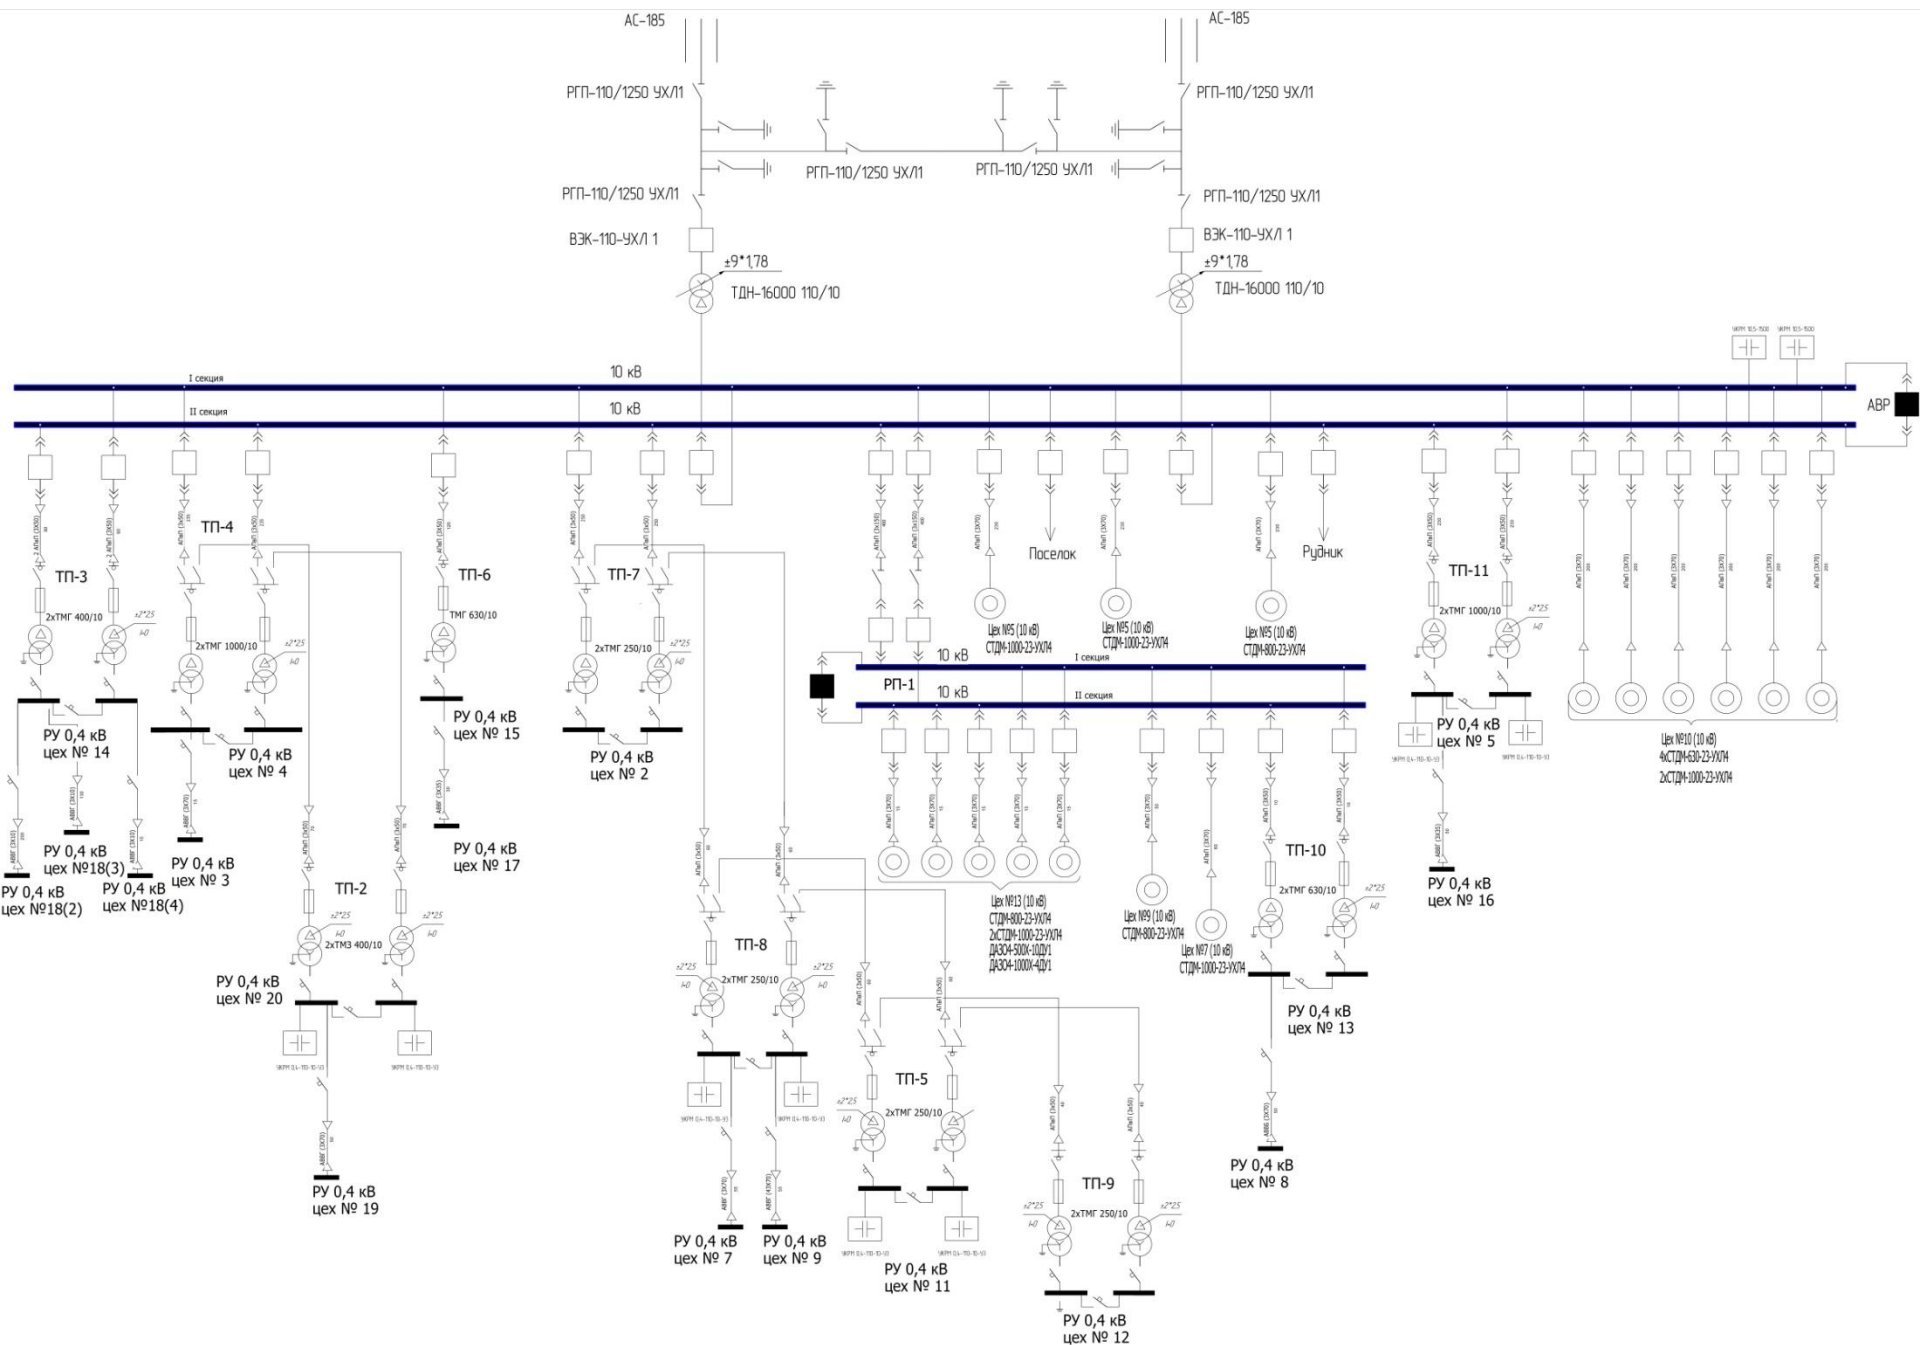

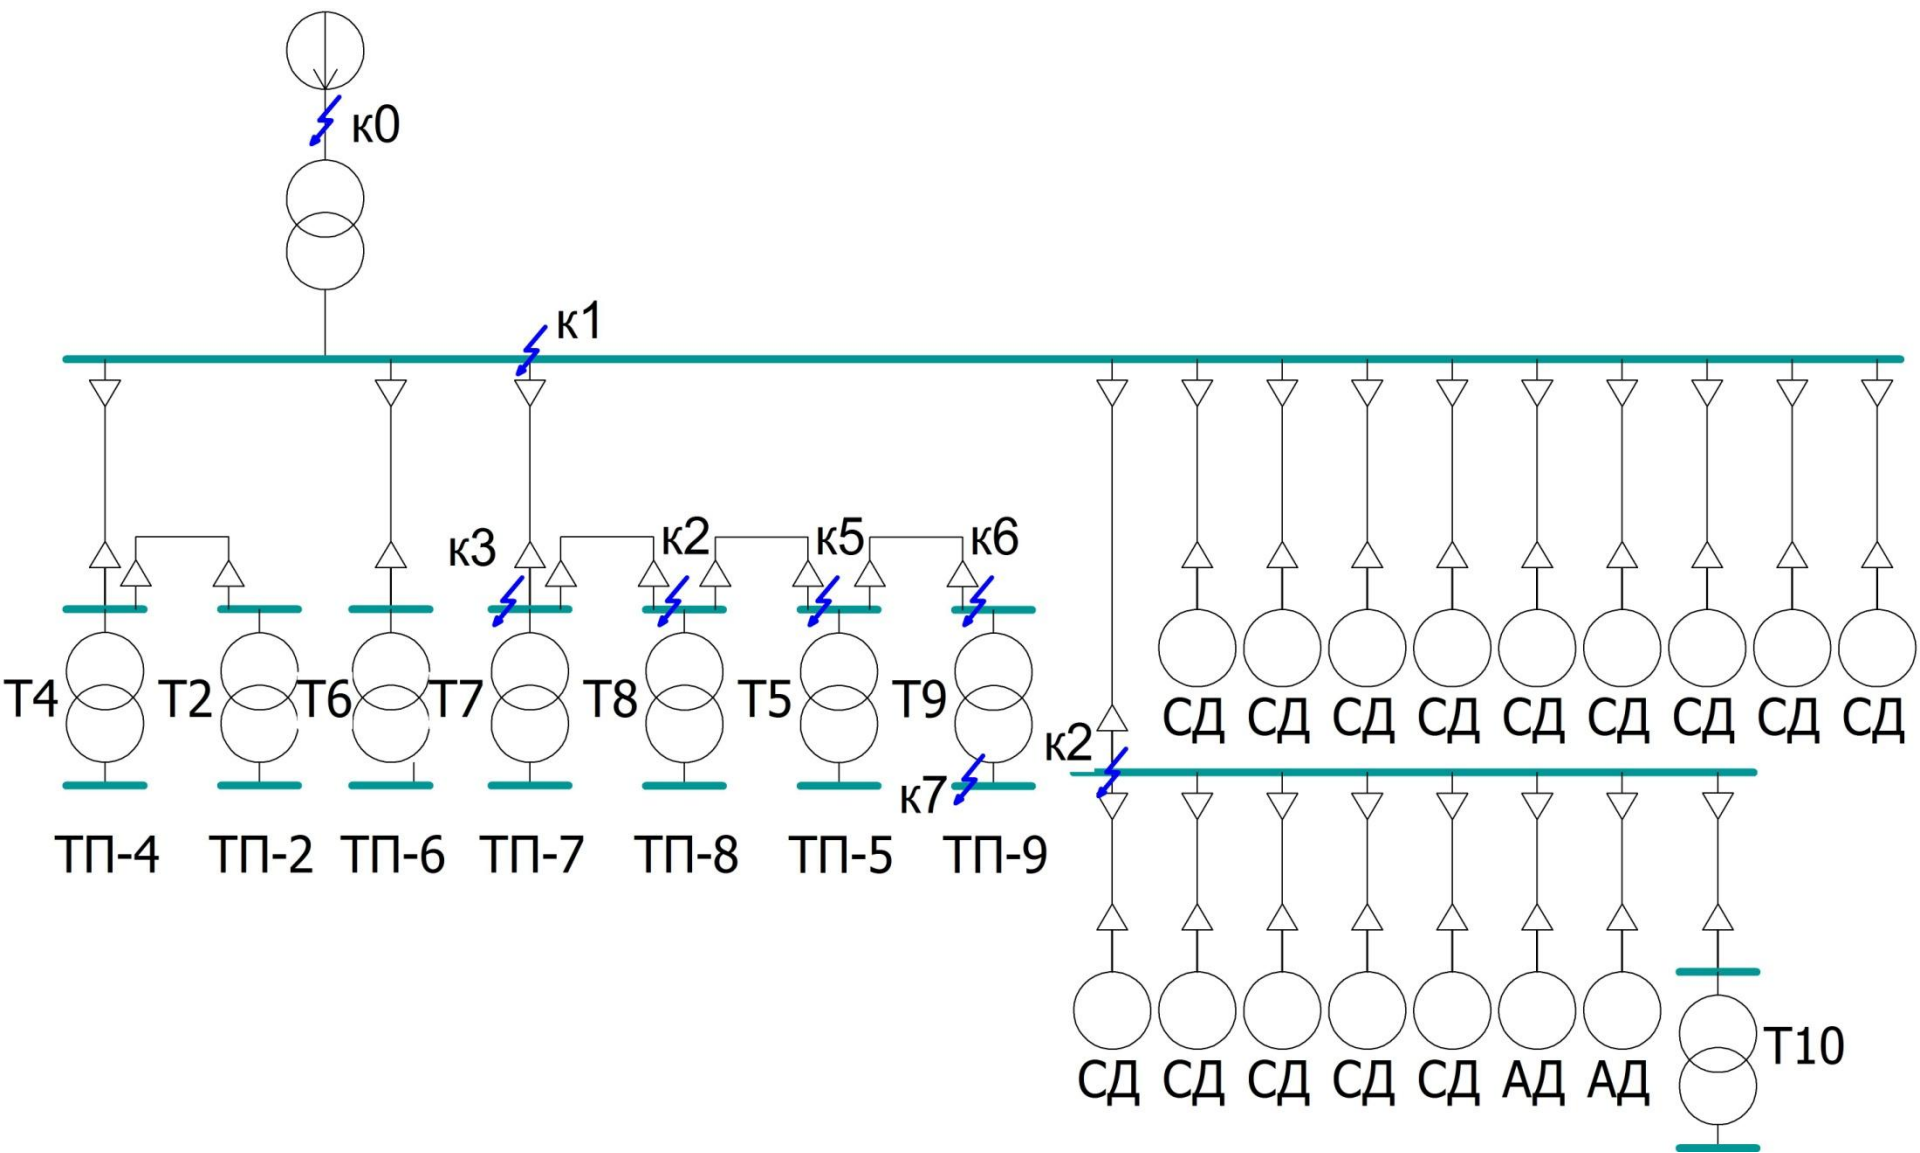

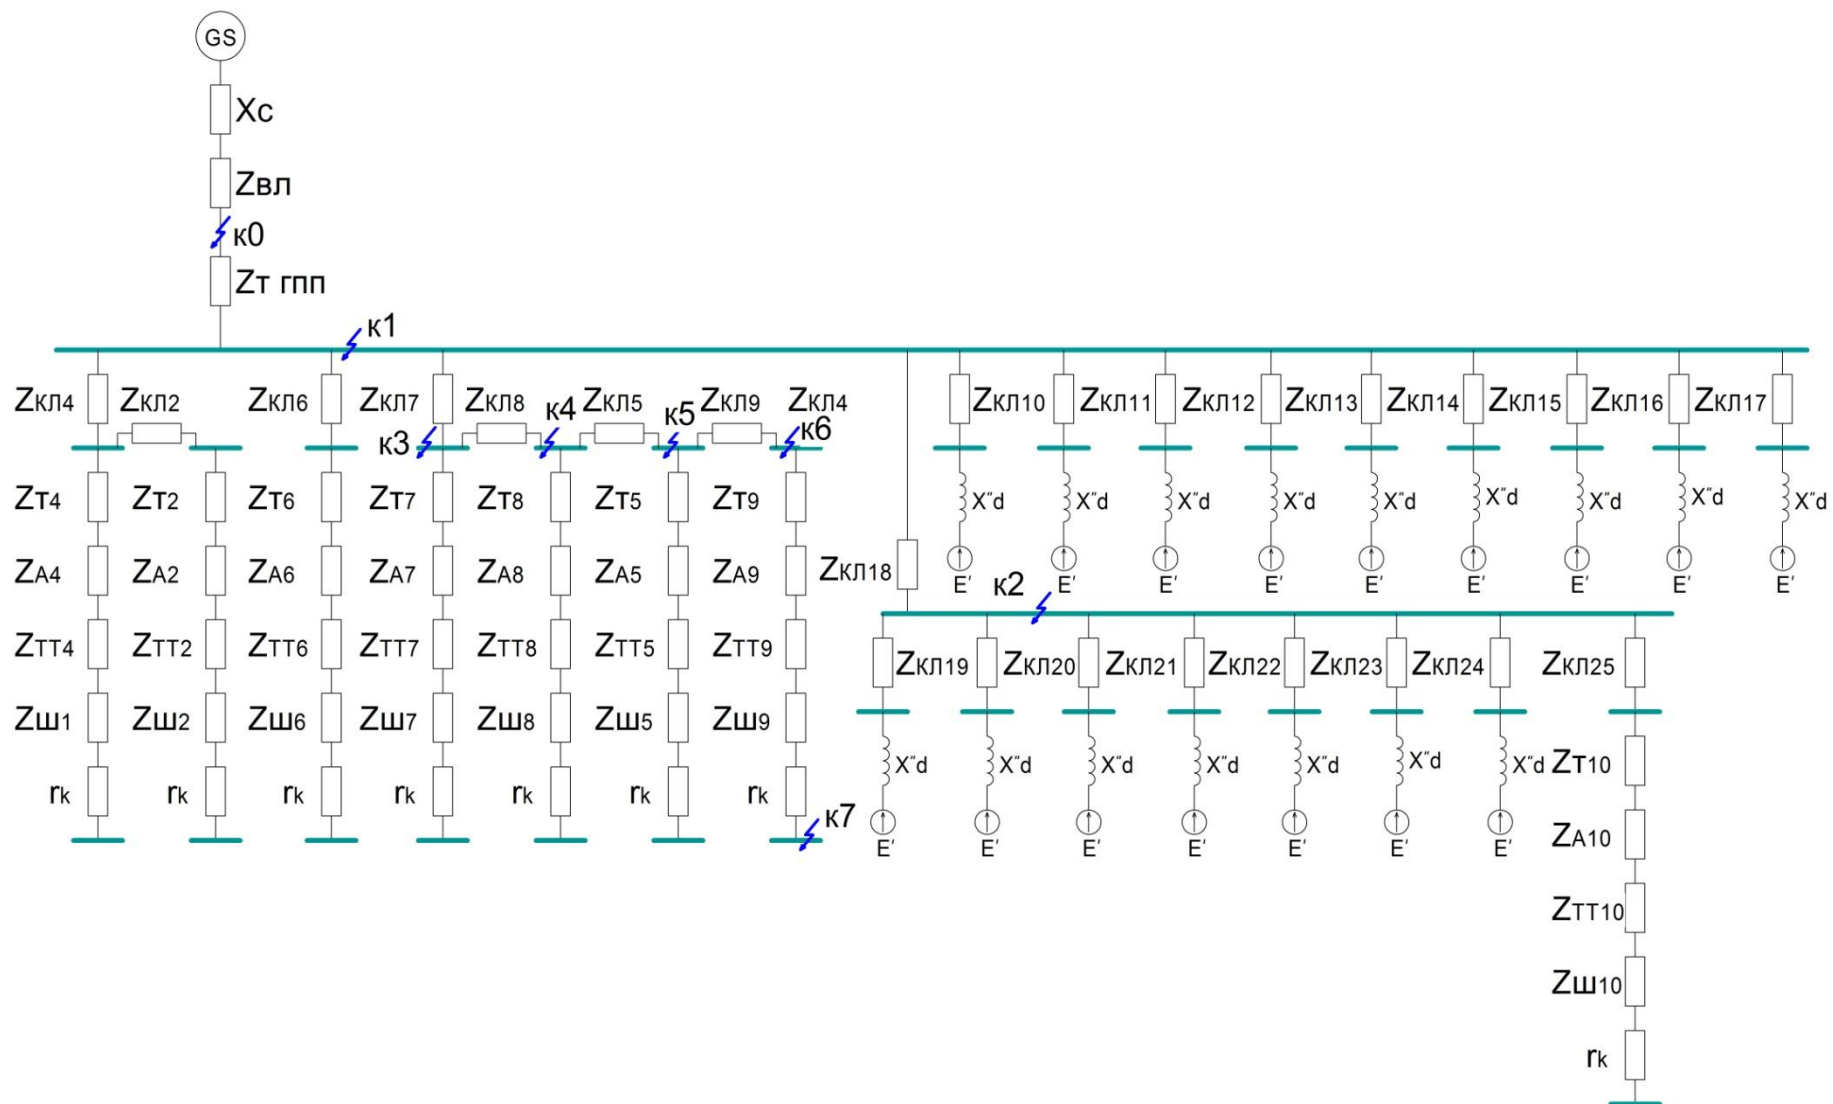

Спасибо за внимание